







Vitrine 1 (Sturt St end)

2200mm length x 1000mm depth x 1800mm height

Vitrine 2

7200mm length x 1000mm depth x 1800mm height




Vitrine 3

4200mm length x 1000mm depth x 1800mm height

Vitrine 4

2200mm length x 1000mm depth x 1800mm height



Vitrine 5 (Moore St end)

7200mm length x 1000mm depth x 1800mm height

Please illustrate these vitrines (front on view) with your proposal.

ASSEMBLY POINT

